


REV	PCN #	DATE	BY	DESCRIPTION
A	-	07.30.10	02	2011 PHOTO PRINT PAC RELEASE

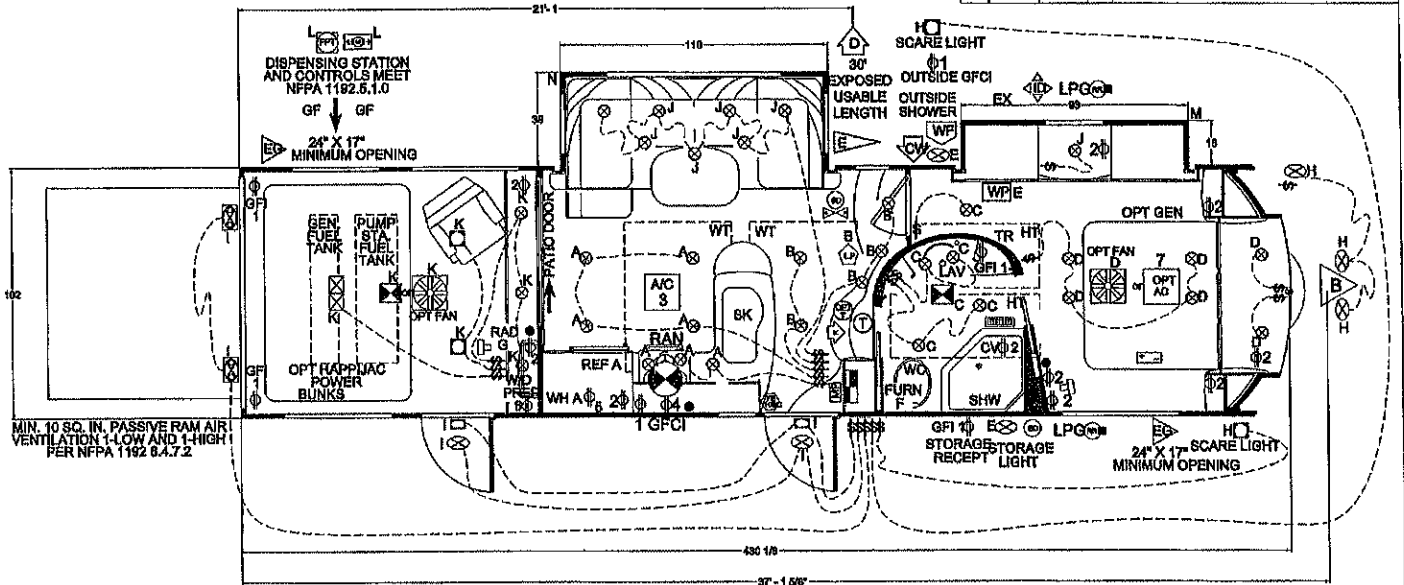

NOTE:
 INTERIOR FINISH MATERIALS HAVE A FLAME SPREAD OF LESS THAN 200
 INTERIOR DOORS/PARTITIONS ARE NON-LOCKING
 UNIT COMPLIES WITH NFPA 1192 (2008)
 TOTAL SQUARE FEET OF UNIT = 351.62
 60AMP SERVICE STANDARD
 POWER CHORD LENGTH: 30 FT. (MINIMUM)

CIR.	VOLTS	AMPS	WIRE SIZE	LOADING
O	12	15	14 GA. STRANDED	MISC
N	12	30	10 GA. STRANDED	SOFA B/O
M	12	30	10 GA. STRANDED	BED S/O
L	12	15	14 GA. STRANDED	FP TIMER
K	12	15	14 GA. STRANDED	GARAGE
J	12	15	14 GA. STRANDED	SLIDEOUTS
I	12	15	12 GA. STRANDED	EXTERIOR LIGHTS 2
H	12	15	14 GA. STRANDED	EXTERIOR LIGHTS 1
G	12	15	14 GA. STRANDED	ACCESSORIES
F	12	15	14 GA. STRANDED	FURNACE
E	12	10	14 GA. STRANDED	WATER PUMP
D	12	15	14 GA. STRANDED	BEDROOM
C	12	15	14 GA. STRANDED	BATHROOM
B	12	15	14 GA. STRANDED	LIVING ROOM
A	12	15	14 GA. STRANDED	KITCHEN

* OPTIONAL CONVECTION MICROWAVE REQUIRES 20AMP BREAKER.

CIR.	VOLTS	AMPS	WIRE SIZE	LOADING
06	120	20	14/2 GROUND	CONVERTER
07	120	20	12/2 GROUND	OPT. 2ND AIR CONDITIONER
08	120	15	14/2 GROUND	LAUNDRY
09	120	15	14/2 GROUND	WATER HEATER
04 *	120	20	12/2 GROUND	OPT. CONVECTION MICROWAVE
04	120	15	12/2 GROUND	MICROWAVE
03	120	20	12/2 GROUND	AIR CONDITIONER
02	120	15	14/2 GROUND	GENERAL RECEPTS
01	120	15	14/2 GROUND	GFI RECEPTS

810282	HEATING
814523	SYSTEM, ELECTRICAL, 60AMP
1001162	SYSTEM, DRAINAGE
1001163	SYSTEM, LP
1001164	SYSTEM, WATER
DWG. #	SYSTEM
DRAWING REFERENCE	
APPROVAL	
Dutchmen Manufacturing, Inc.	
Goshen, IN 46526	
Phone: (774)834-1224 Fax: (774)833-2007	
DESIGNED BY	DATE
FLOOR PLAN, CODE	1 2 A
VERSION	08.11.10
V3200	JB

Dutchmen Mfg. claims exclusive rights to the information documented herein. Manufacture of material shown, in part or in full, is prohibited by law without written consent from Dutchmen Mfg.